


TYPICAL SITE PLAN EXAMPLE

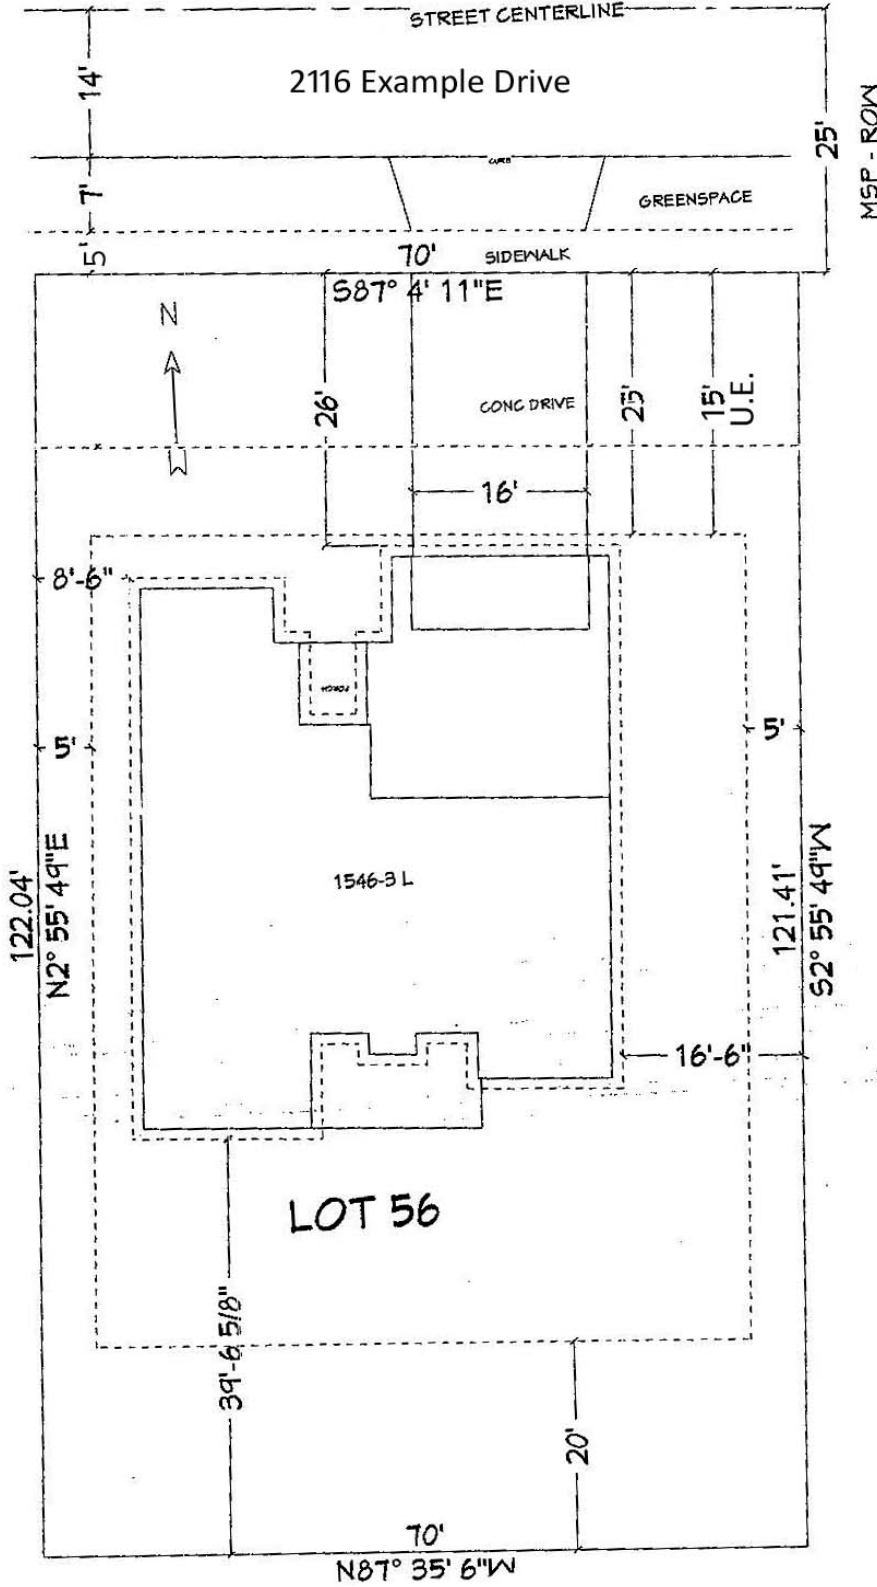

2116 Example Drive
Nice Place Subdivision
Lot 56

Scale 1" = 20'



Zoning Setbacks:
 Front Setback 25'
 Side Setback 5'
 Rear Setback 20'

Proposed Setbacks:
 Front Setback 26'
 Side Setback 8'-6"
 Side Setback 16'-6"
 Rear Setback 39'-6 5/8"