


PAGE 1 OF 3 - EXTENDED CLOSURE

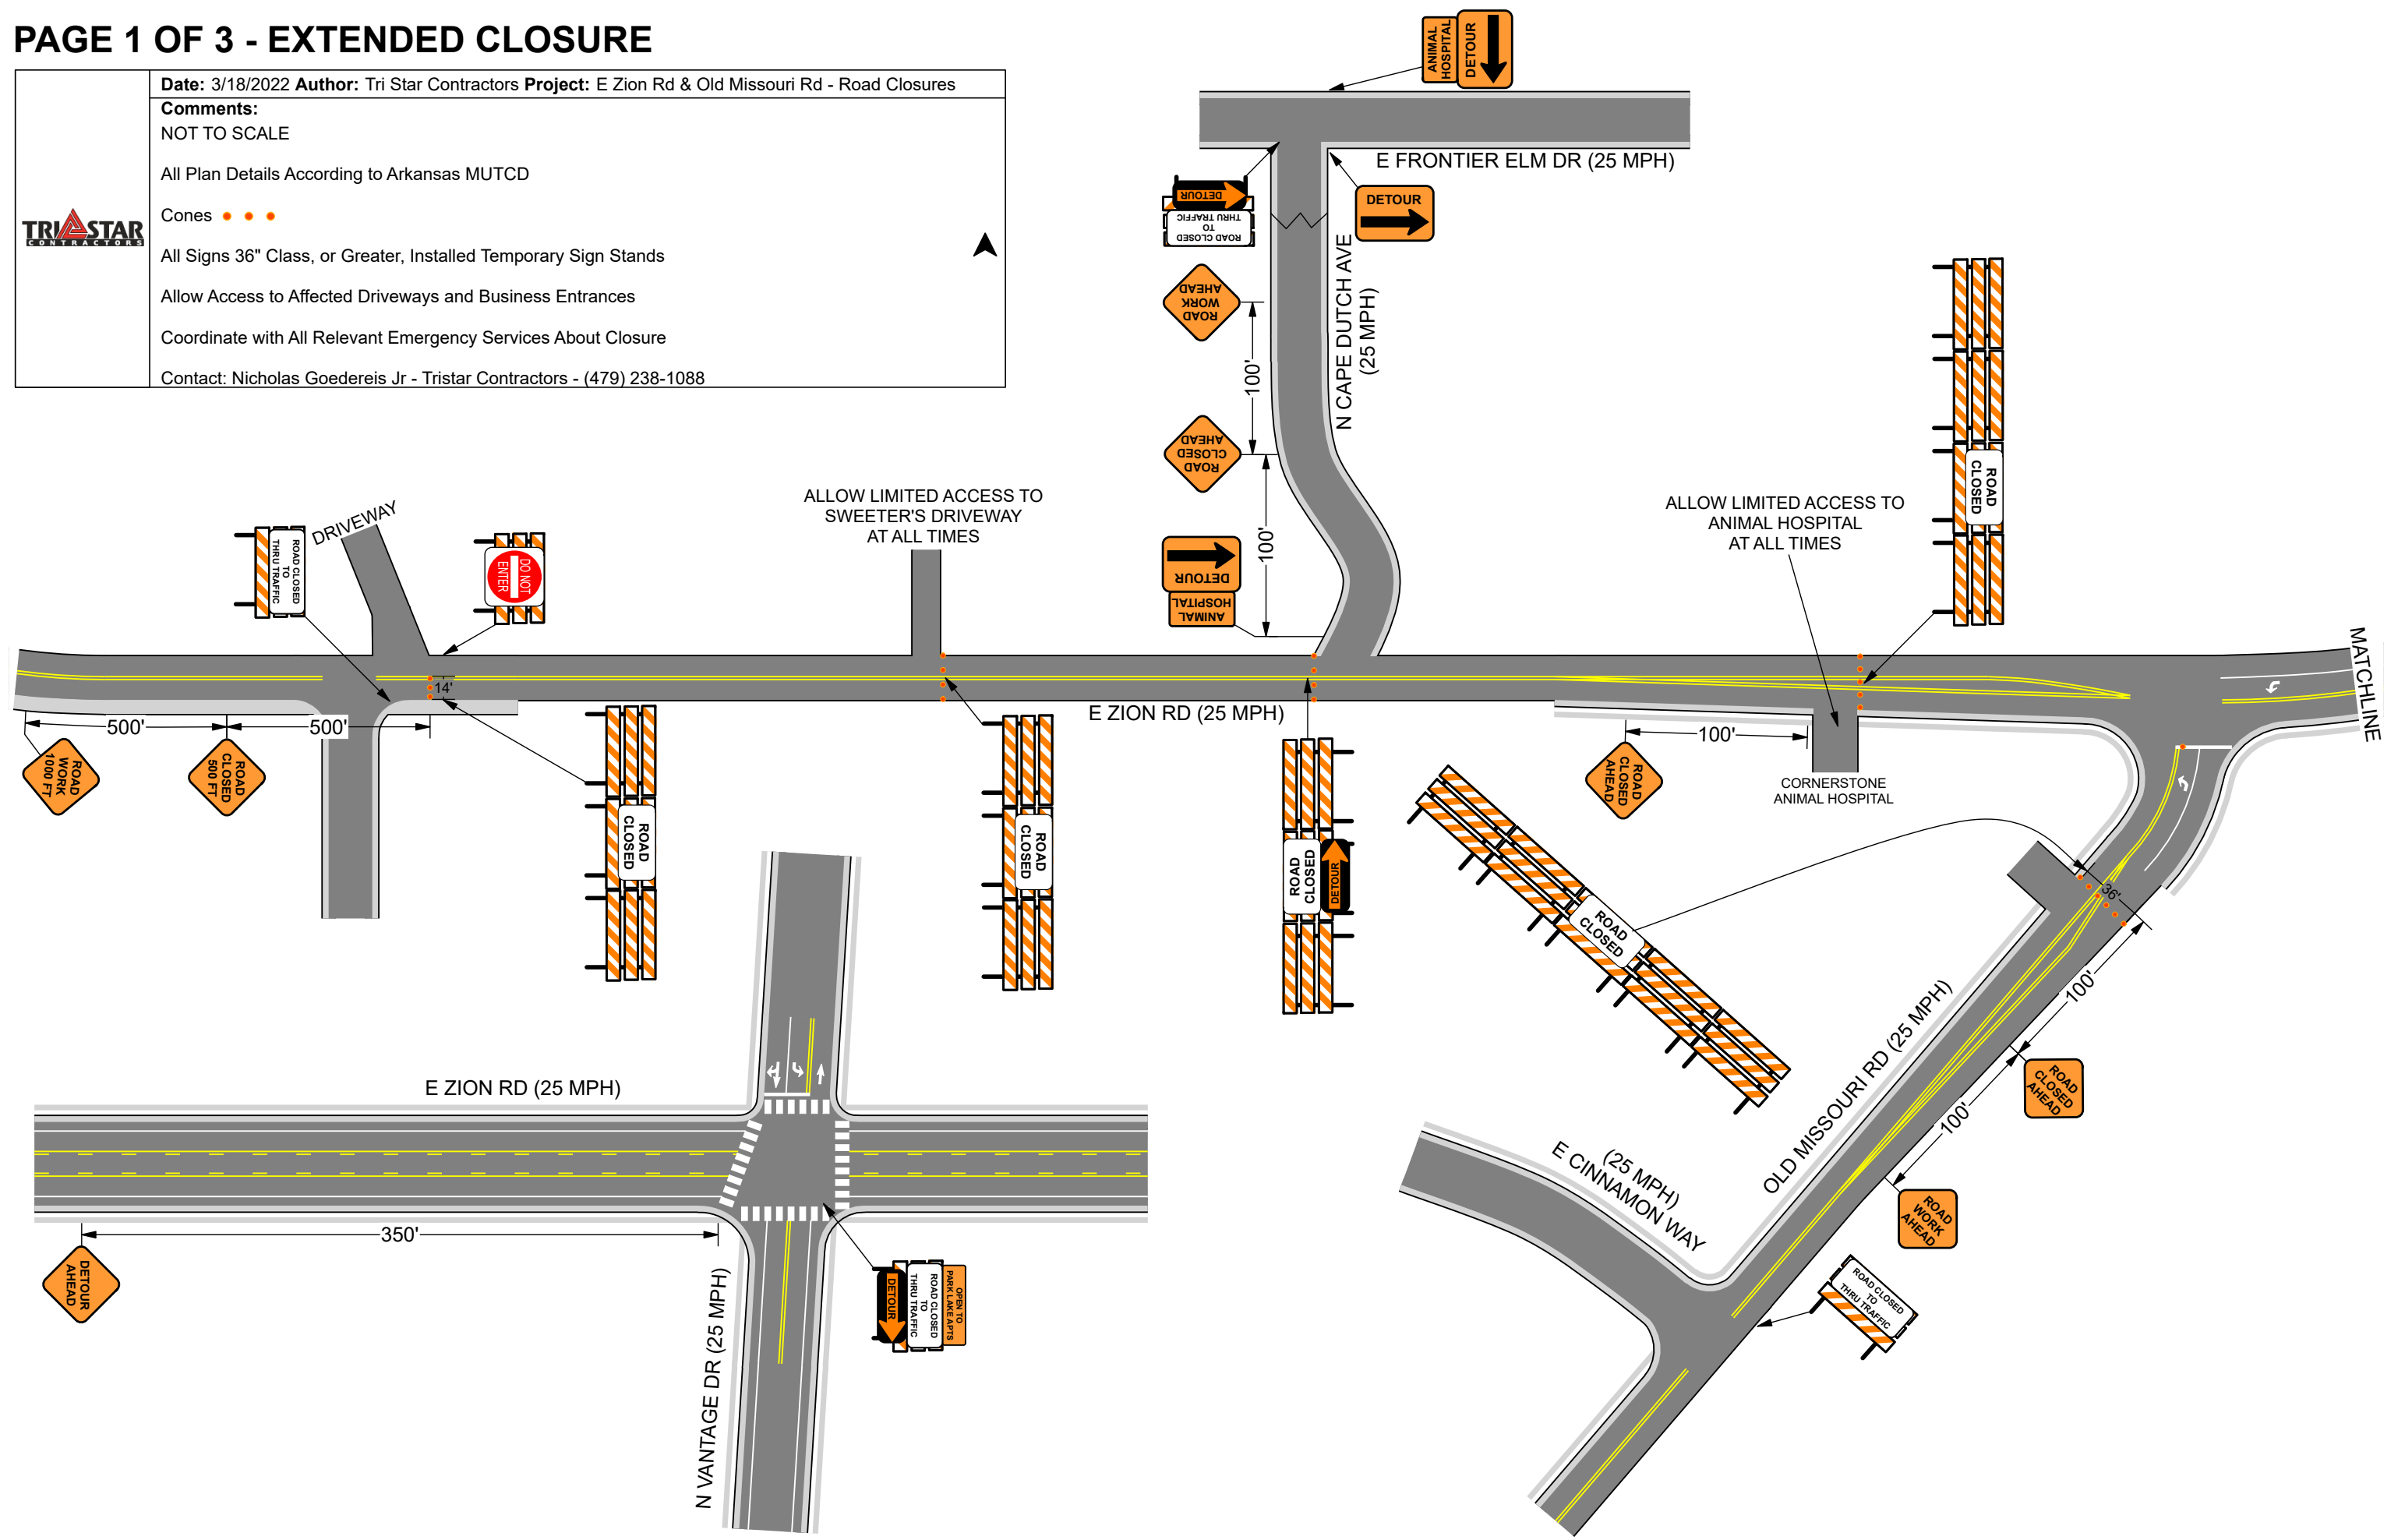


Date: 3/18/2022 **Author:** Tri Star Contractors **Project:** E Zion Rd & Old Missouri Rd - Road Closures


Comments:
 NOT TO SCALE
 All Plan Details According to Arkansas MUTCD
 Cones ● ● ●
 All Signs 36" Class, or Greater, Installed Temporary Sign Stands
 Allow Access to Affected Driveways and Business Entrances
 Coordinate with All Relevant Emergency Services About Closure
 Contact: Nicholas Goedereis Jr - Tristar Contractors - (479) 238-1088




PAGE 2 OF 3 - EXTENDED CLOSURE

	<p>Date: 3/18/2022 Author: Tri Star Contractors Project: E Zion Rd & Old Missouri Rd - Road Closures</p>
	<p>Comments: NOT TO SCALE</p>
	<p>All Plan Details According to Arkansas MUTCD</p>
	<p>Cones ● ● ● ●</p>
	<p>All Signs 36" Class, or Greater, Installed Temporary Sign Stands</p>
	<p>Allow Access to Affected Driveways and Business Entrances</p>
<p>Coordinate with All Relevant Emergency Services About Closure</p>	
<p>Contact: Nicholas Goedereis Jr - Tristar Contractors - (479) 238-1088</p>	

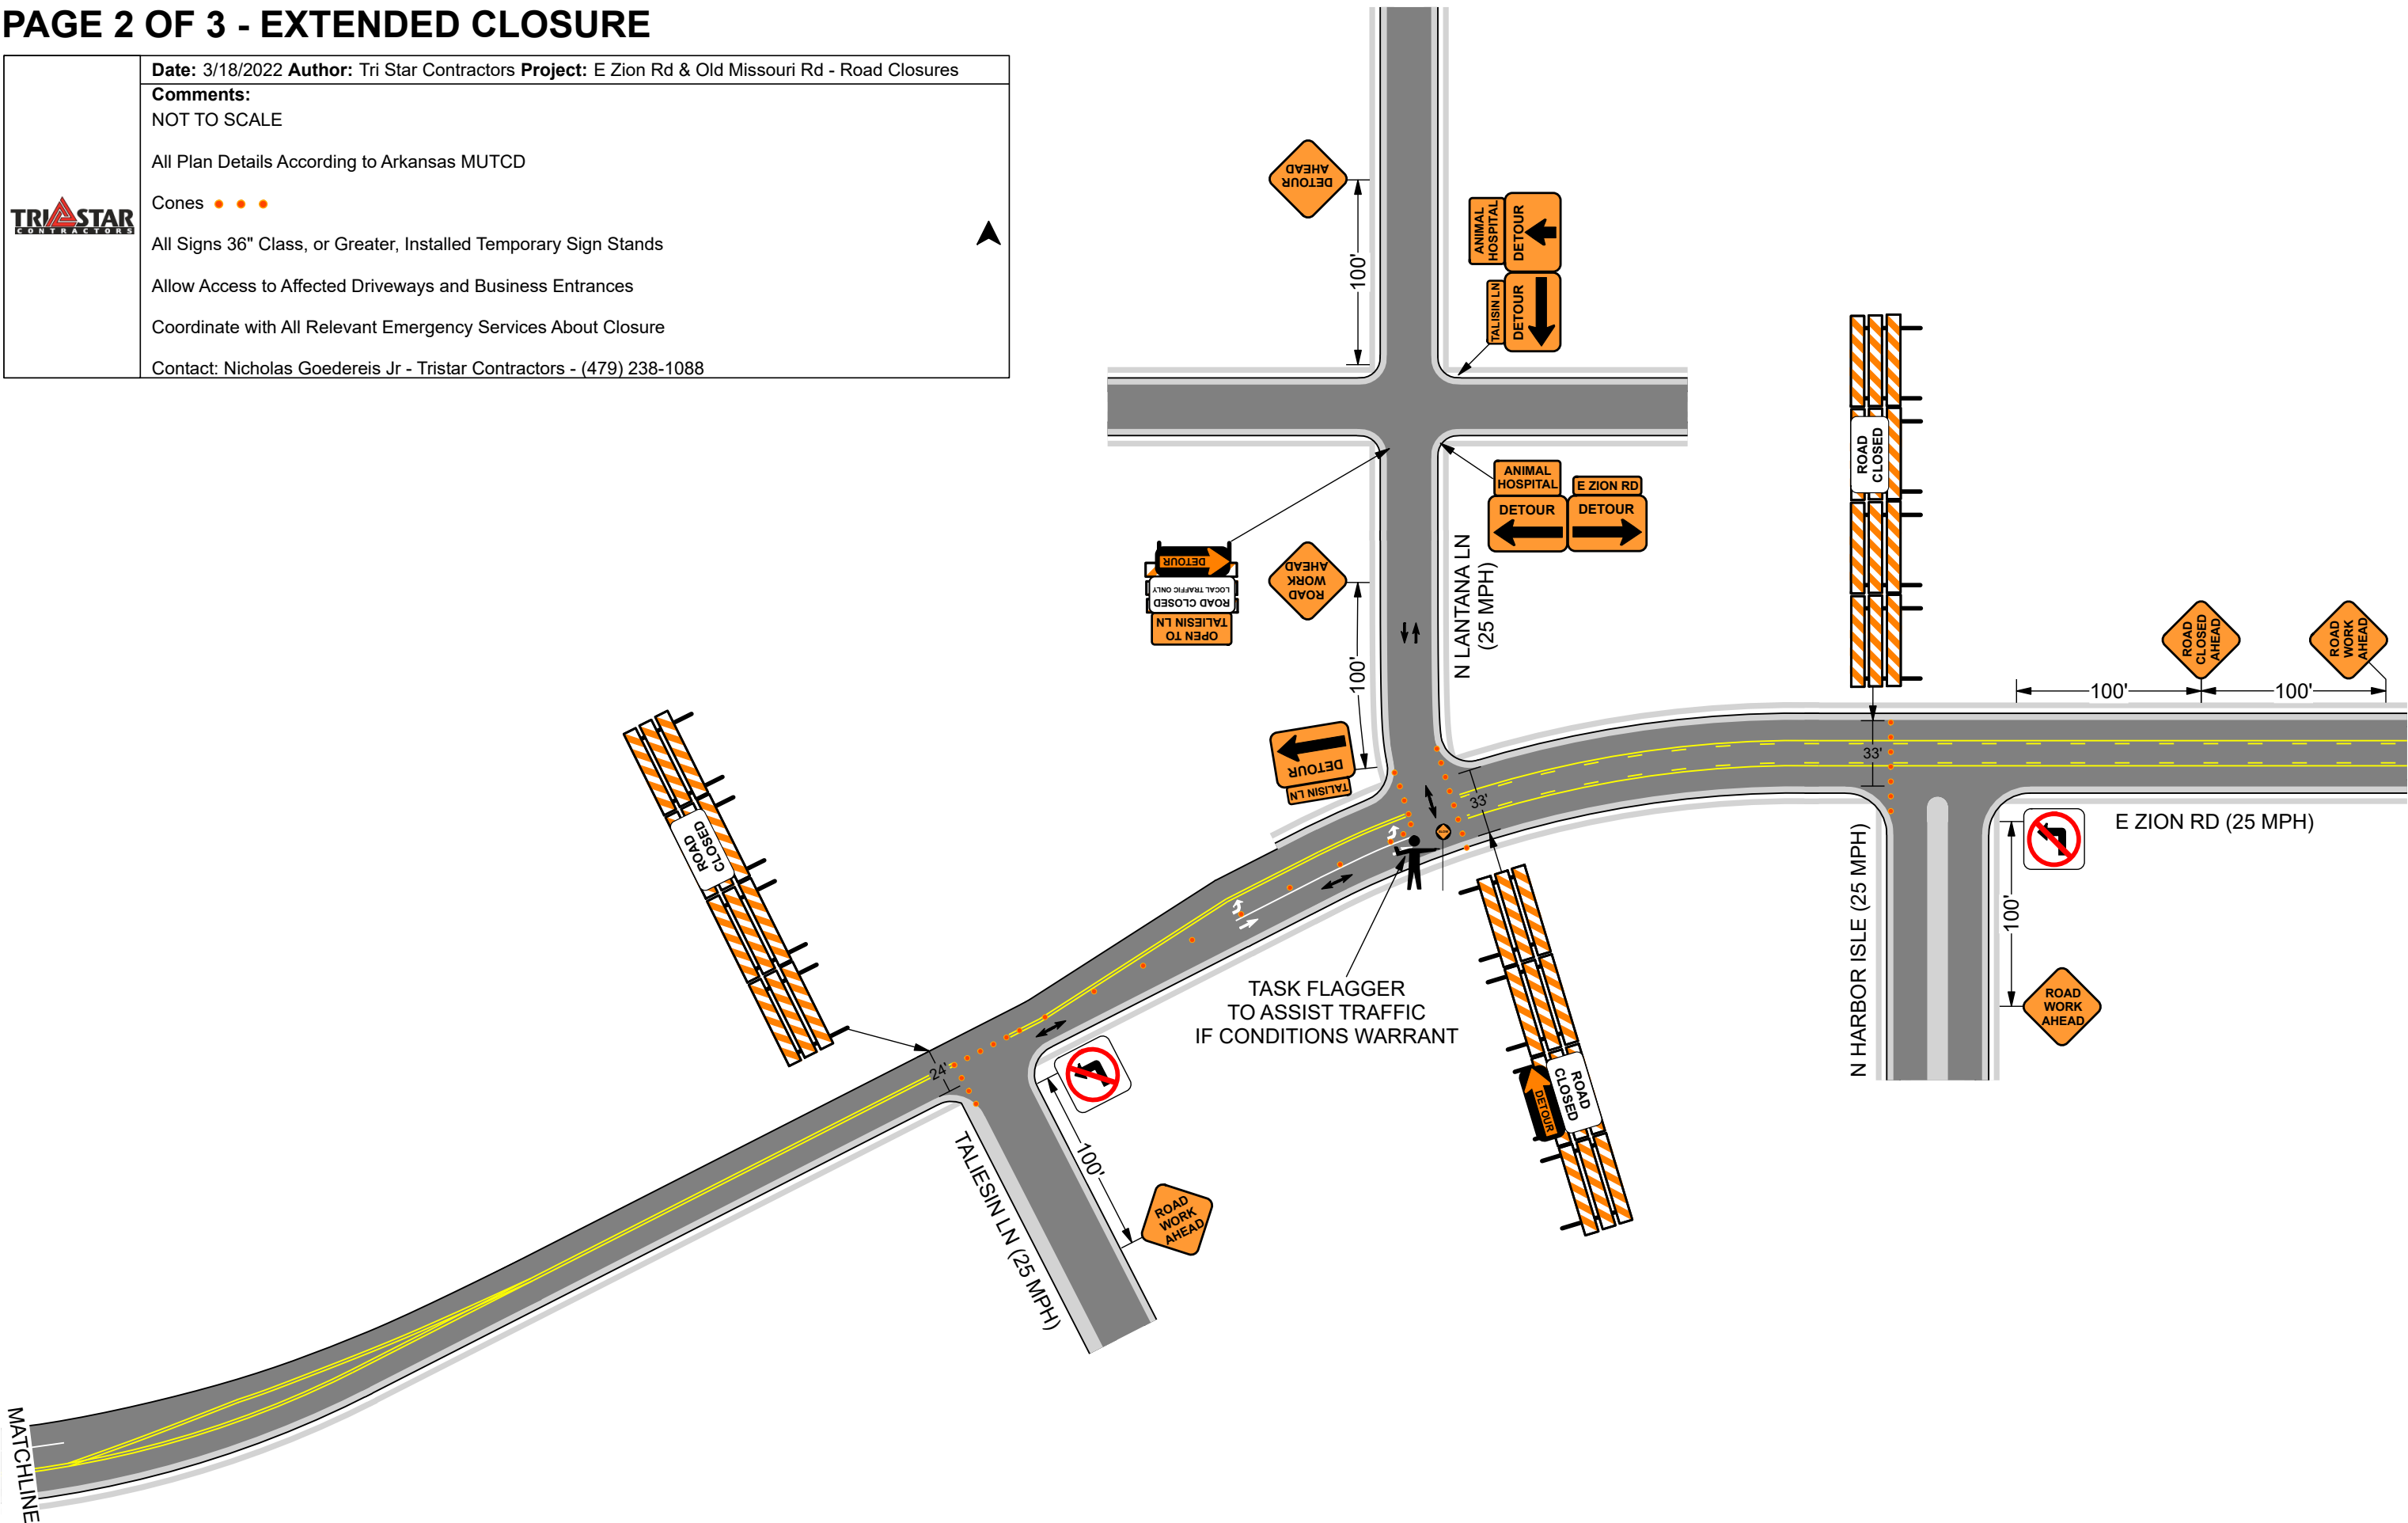

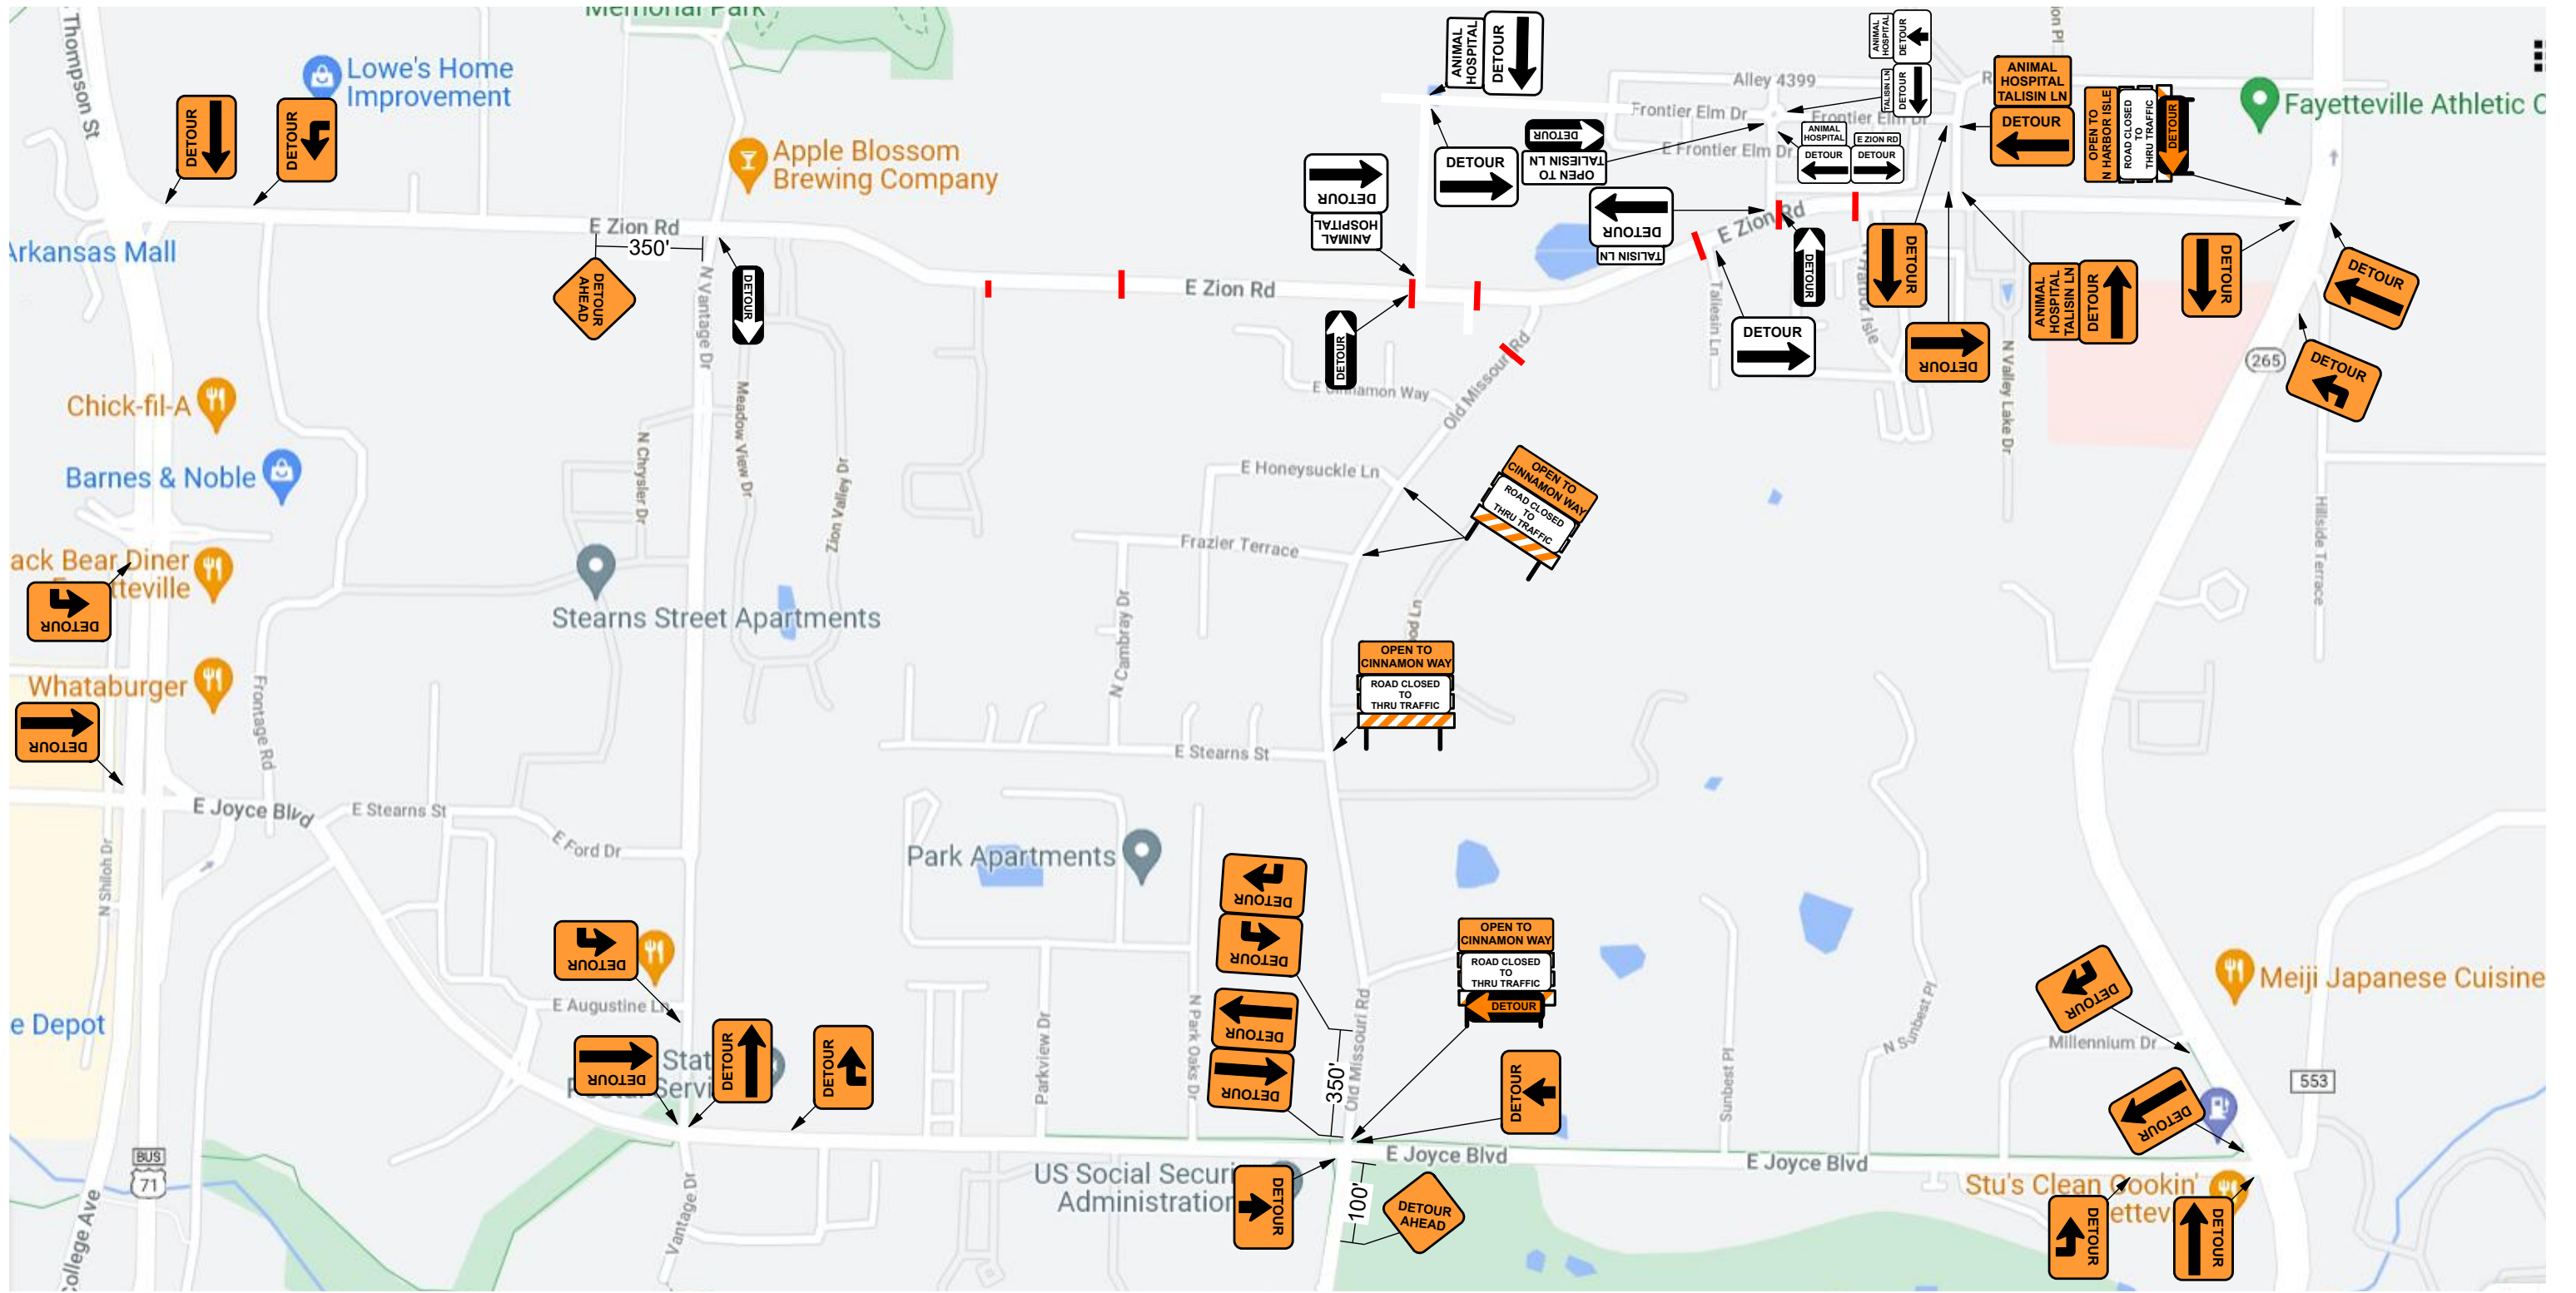

PAGE 3 OF 3 - EXTENDED CLOSURE

	Date: 3/18/2022 Author: Tri Star Contractors Project: E Zion Rd & Old Missouri Rd - Road Closures
	Comments: NOT TO SCALE
	All Plan Details According to Arkansas MUTCD
	Contact: Nicholas Goedereis Jr - Tristar Contractors - (479) 238-1088